


**SITE PLAN SHOWING BUILDING ENVELOPE ON STRATA LOT 3 SECTION 15
TOWNSHIP 23 ODYD STRATA PLAN EPS3068**

PID: 030-047-684

3-1678 COUNTRY CLUB DRIVE,
KELOWNA



A
PLAN
KAP56201

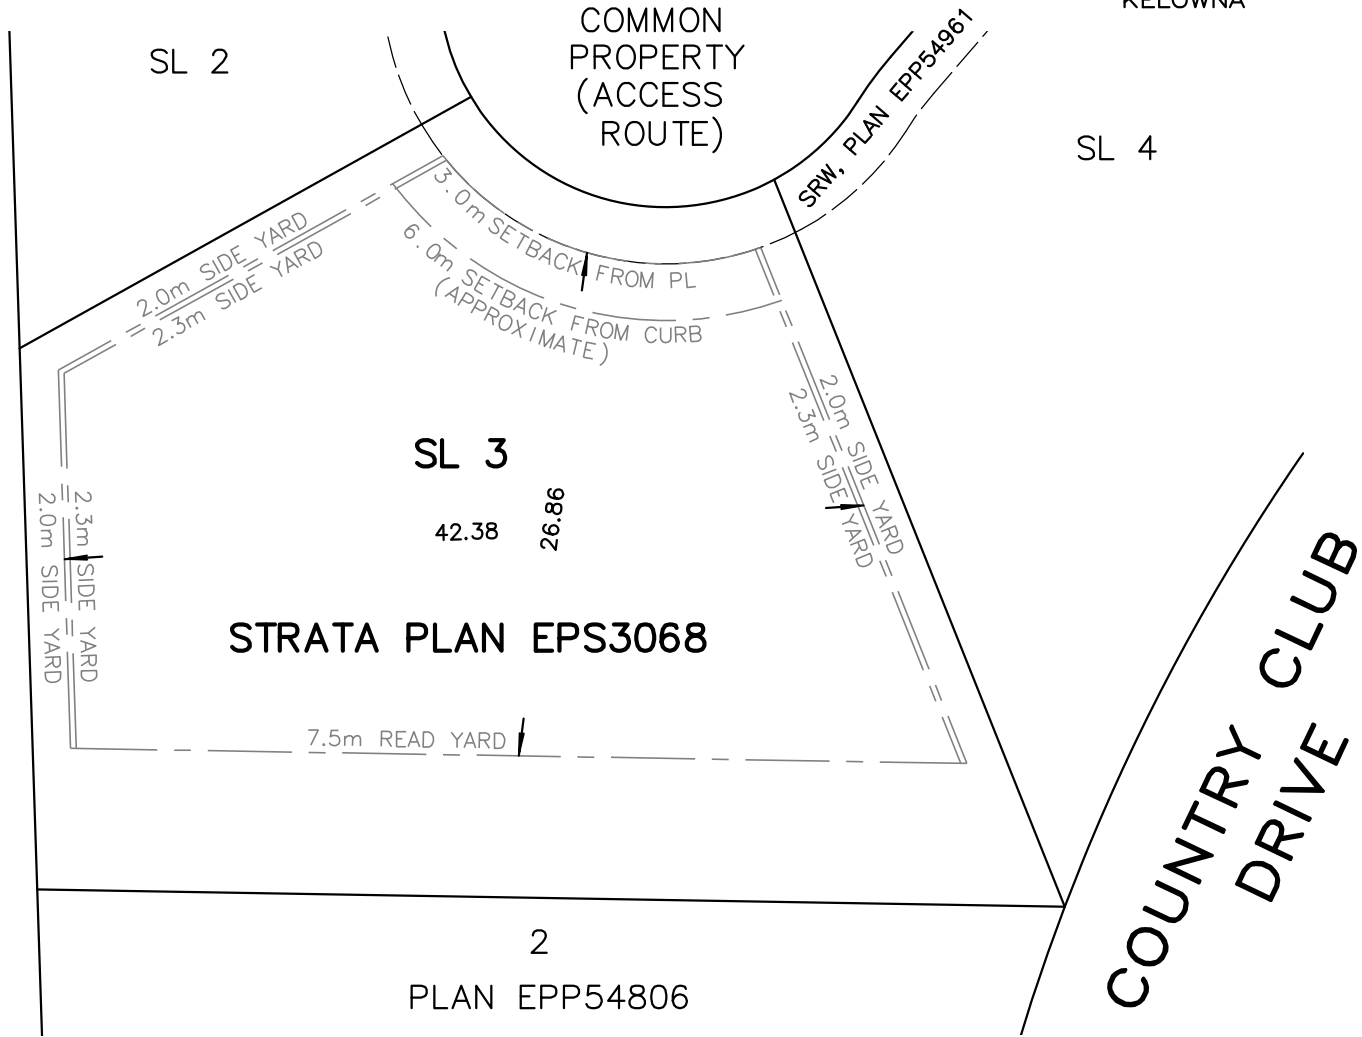

NOTES: ZONING RU1h

PL = PROPERTY LINE

2.0m SIDE YARD - SETBACK FOR 1-1 1/2 STOREY PORTION OF THE HOUSE

2.3m SIDE YARD - SETBACK FOR 2-2 1/2 STOREY PORTION OF THE HOUSE

6.0m SETBACK FROM CURB - GARAGE SETBACK

CLIENT: CANDEL CUSTOM HOMES	DATE: APRIL 15, 2019
-----------------------------	----------------------

SCALE: 1:400 METRES	FILE: 19957	DRAWN BY: AI
---------------------	-------------	--------------

Ferguson Land Surveying & Geomatics Ltd.

BC AND CANADA LAND SURVEYORS 404-1630 PANDOSY STREET, KELOWNA, BC
PHONE: (250) 763-3115 FAX: (250) 763-0321

© Ferguson Land Surveying & Geomatics Ltd., ALL RIGHTS RESERVED.